

deRham


RIVAZ



For sale: Apartment

CHF 1'090'000.00

N° AP0151

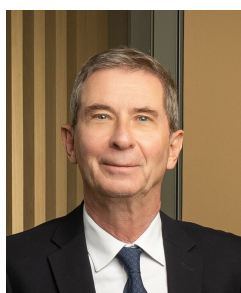

PHILIPPE MOUREY

de Rham SA

Avenue Mon Repos 14

1005 Lausanne

Phone +41 79 622 97 85

E-mail philippe.mourey@derham.ch

www.derham.ch



CHARACTERISTICS

Reference : AP0151

Number of rooms : 3.5

Number of bedrooms : 2

Number of bathrooms : 2

Location floor : Upper ground
floor

Living area : ~ 111 m²


Year of restoration : 2001

Heating system : Gas

Domestic water heating system :
Gas

Availability : To be discussed

deRham

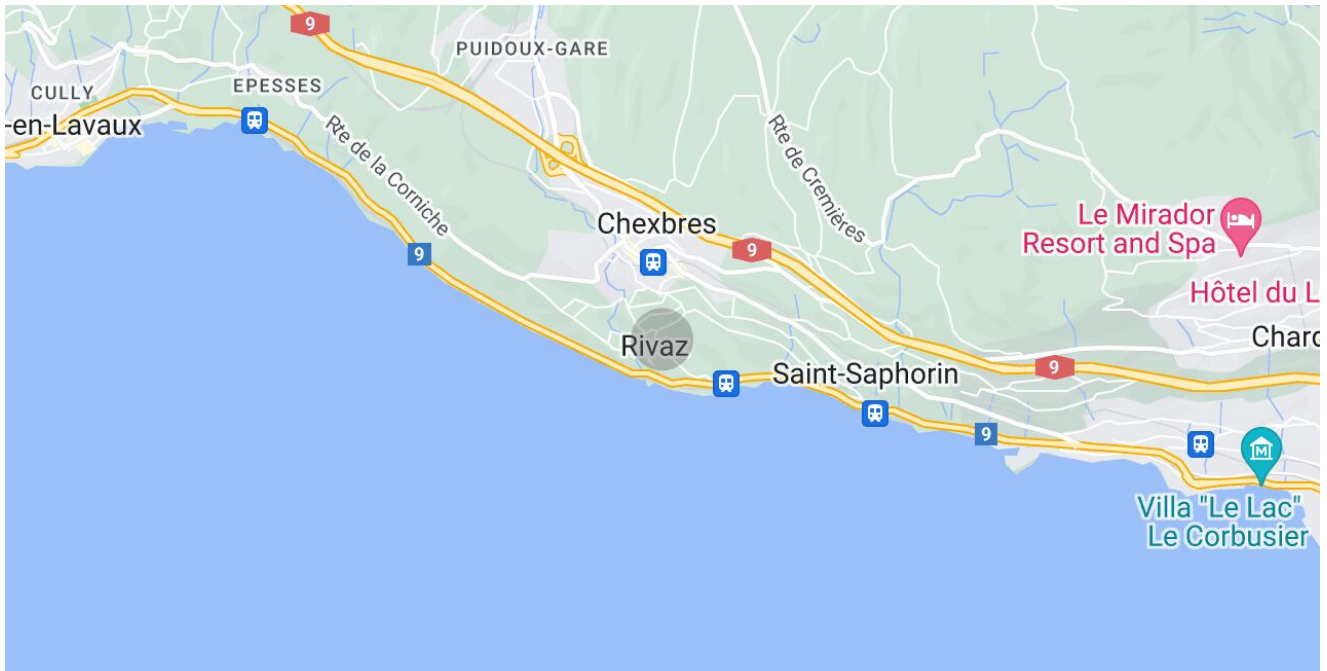

deRham



www.derham.ch

deRham



www.derham.ch

deRham




www.derham.ch

deRham




www.derham.ch

deRham

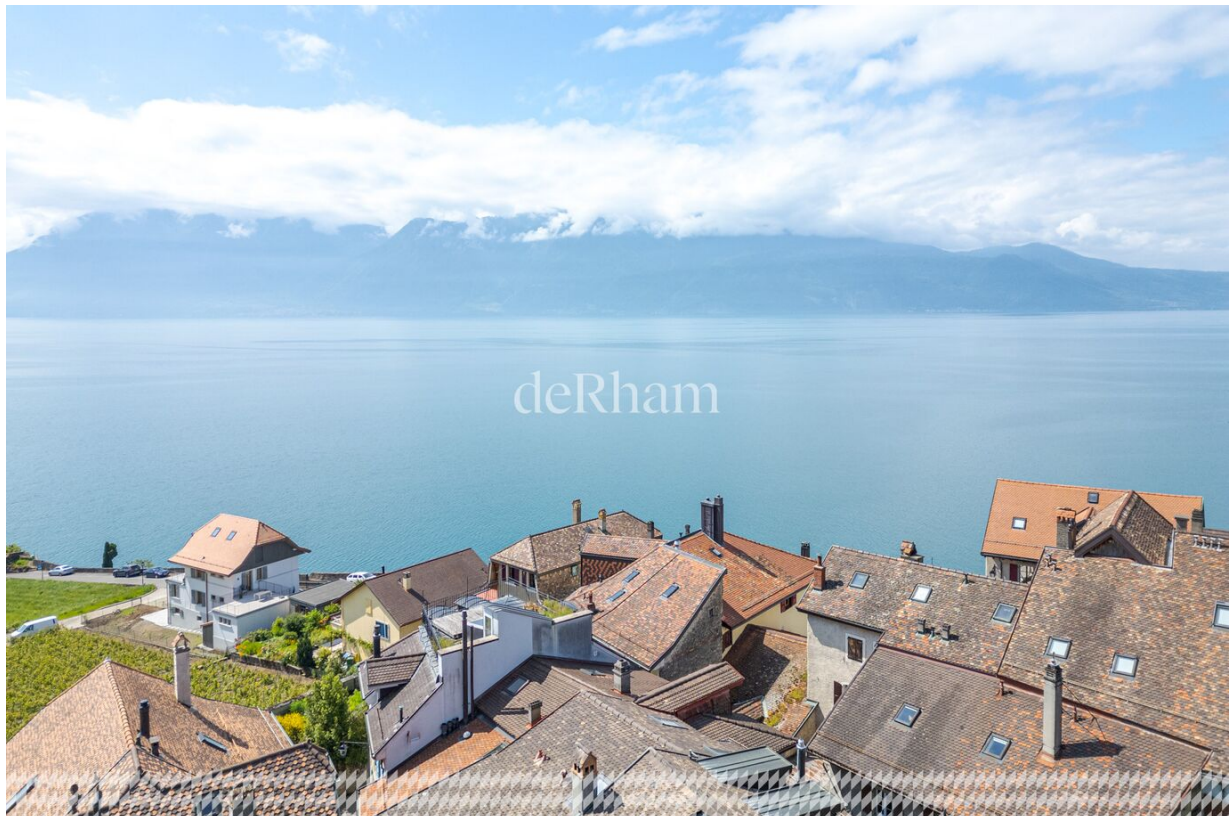

www.derham.ch

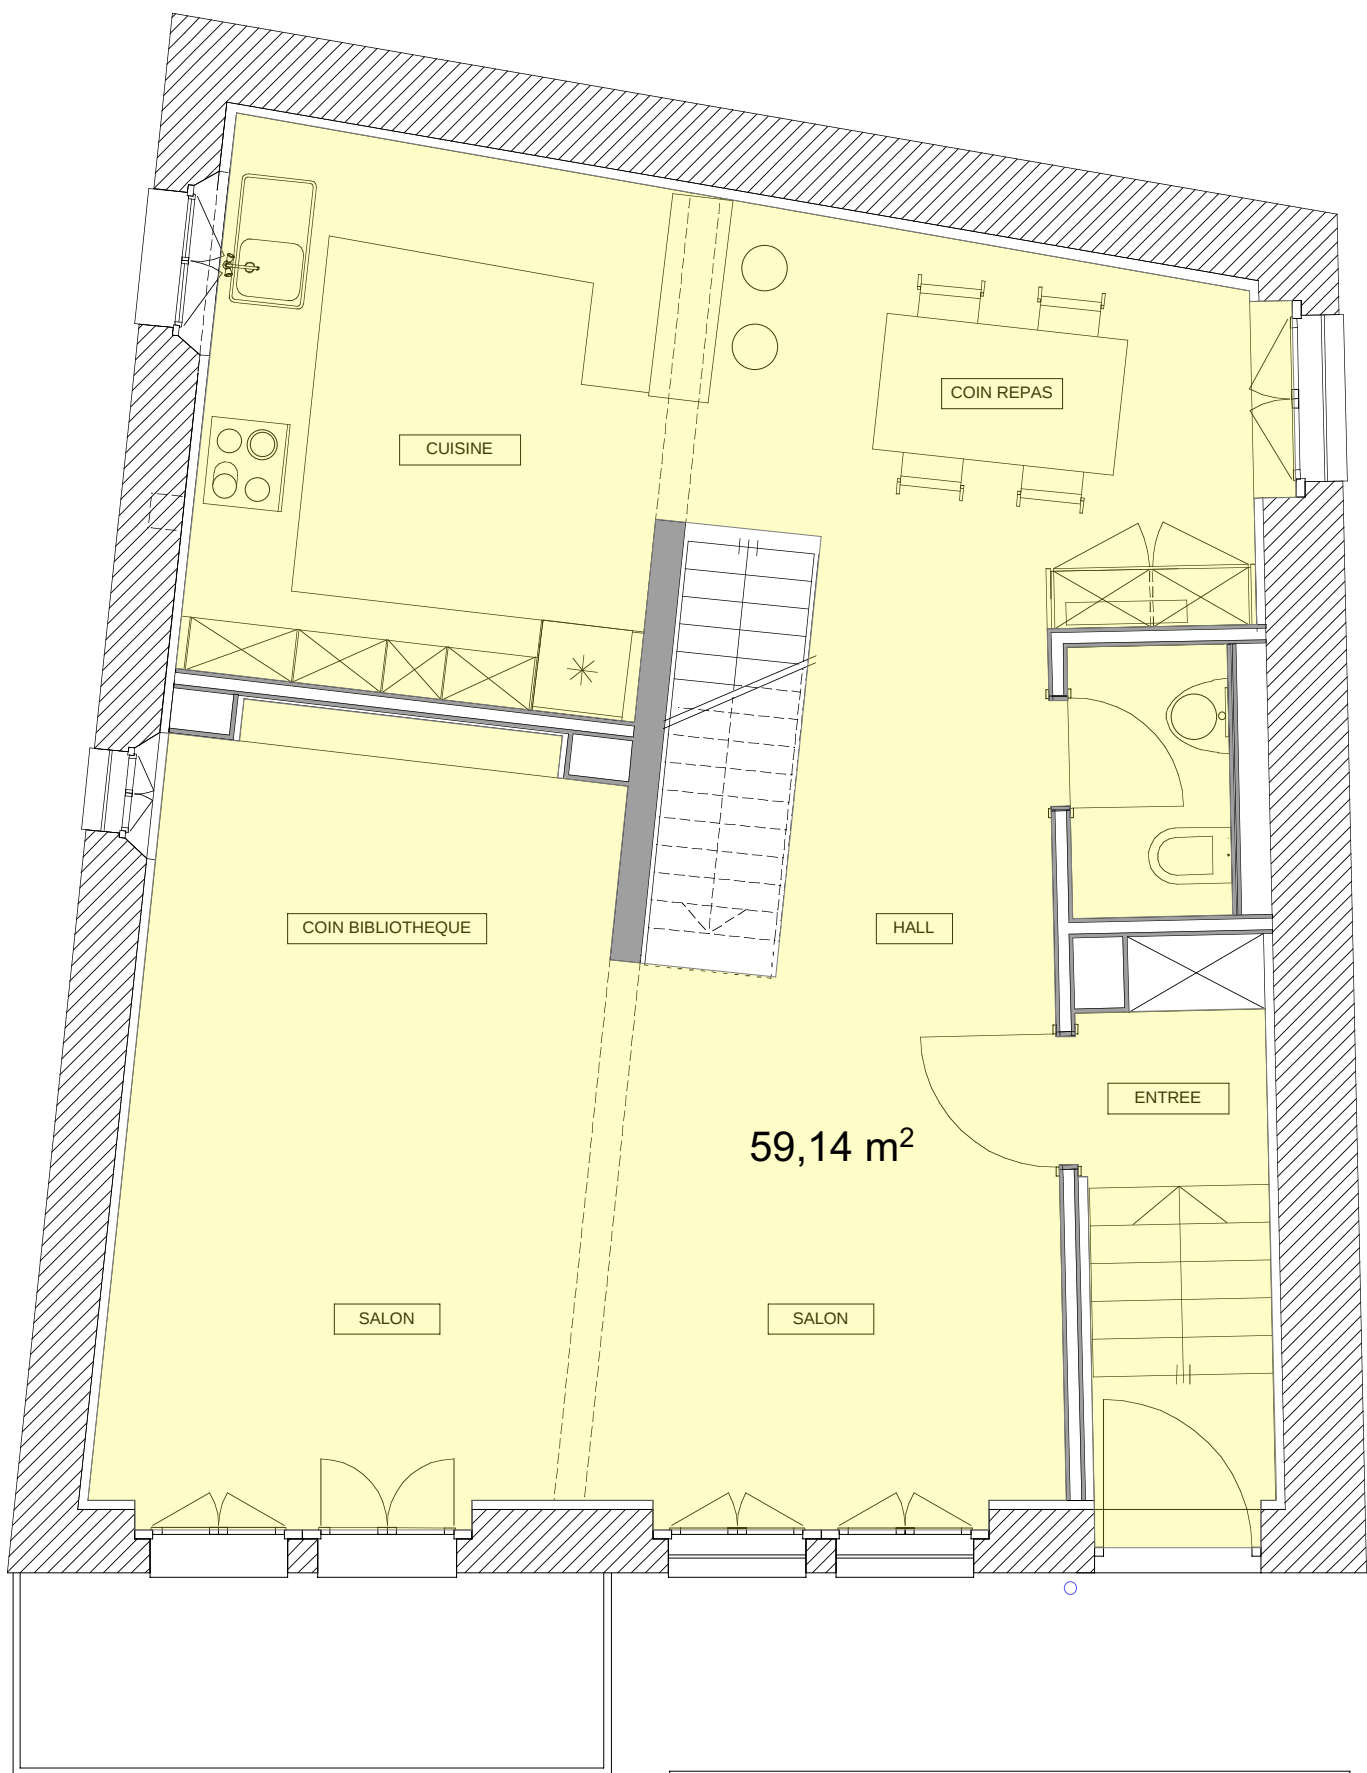

ATELIER D'ARCHITECTURE JACQUES PERRET AV. RUCHONNET 18 1003 LAUSANNE TEL. 021 310 20 31 FAX 021 310 20 35		
99-08	PLAN REZ-DE-CHAUSSEE	DATE 01.11.00
500		ECH : 1/50 DESS. GC/TT

